

計画平面図(1)

S=1/500

給水管-6		
測点名	X座標	Y座標
6-1	9555.422	18522.655
6-2	9534.941	18559.066
6-3	9527.978	18561.016
6-4	9490.626	18522.698
6-5	9474.484	18522.432
6-6	9470.554	18526.234
6-7	9458.897	18532.849
6-8	9452.605	18540.883
6-9	9445.270	18535.139
6-10	9439.865	18537.207
6-11	9436.233	18541.757
6-12	9433.335	18545.387
6-13	9413.623	18529.650

取水管		
測点名	X座標	Y座標
1	9415.494	18527.306
2	9413.623	18529.650

給水管-5		
測点名	X座標	Y座標
5-1	9413.623	18529.650
5-2	9388.296	18509.431
5-3	9358.174	18512.909
5-4	9339.511	18536.186
5-5	9324.535	18548.755
5-6	9313.666	18549.755
5-7	9311.487	18569.832
5-8	9342.156	18627.079
5-9	9341.215	18639.237
5-10	9348.491	18650.461
5-11	9337.814	18657.512
5-12	9355.342	18690.170

給水管-4		
測点名	X座標	Y座標
4-1	9350.952	18692.564
4-2	9355.342	18690.170

給水管-3		
測点名	X座標	Y座標
3-1	9522.954	18711.319
3-2	9515.362	18713.127
3-3	9522.705	18749.015
3-4	9518.749	18755.006
3-5	9438.846	18772.491
3-6	9431.047	18755.778
3-7	9368.842	18785.712
3-8	9357.123	18761.232
3-9	9344.074	18748.141


給水管-2		
測点名	X座標	Y座標
2-1	9355.342	18690.170
2-2	9362.632	18703.752
2-3	9362.058	18730.214
2-4	9344.074	18748.141
2-5	9343.692	18748.522

工事名	平和創造の森給水管等更新工事(R7)		
図面名	計画平面図(1)		
作成年月日	令和7年	月	
縮尺	S=1/500	図面番号	10-2
会社名			
発注者	沖縄県環境部環境再生課		

計画平面図(2)
S=1/500



給水管-1		
測点名	X座標	Y座標
1-1	9333.434	18768.137
1-2	9306.483	18795.293
1-3	9304.429	18800.041
1-4	9308.707	18802.378
1-5	9311.091	18806.381
1-6	9329.342	18837.021
1-7	9327.904	18854.709
1-8	9344.760	18864.960
1-9	9354.842	18884.962
1-10	9357.887	18903.351
1-11	9381.004	18944.610
1-12	9405.453	18975.497
1-13	9412.154	18991.525
1-14	9414.990	18994.321

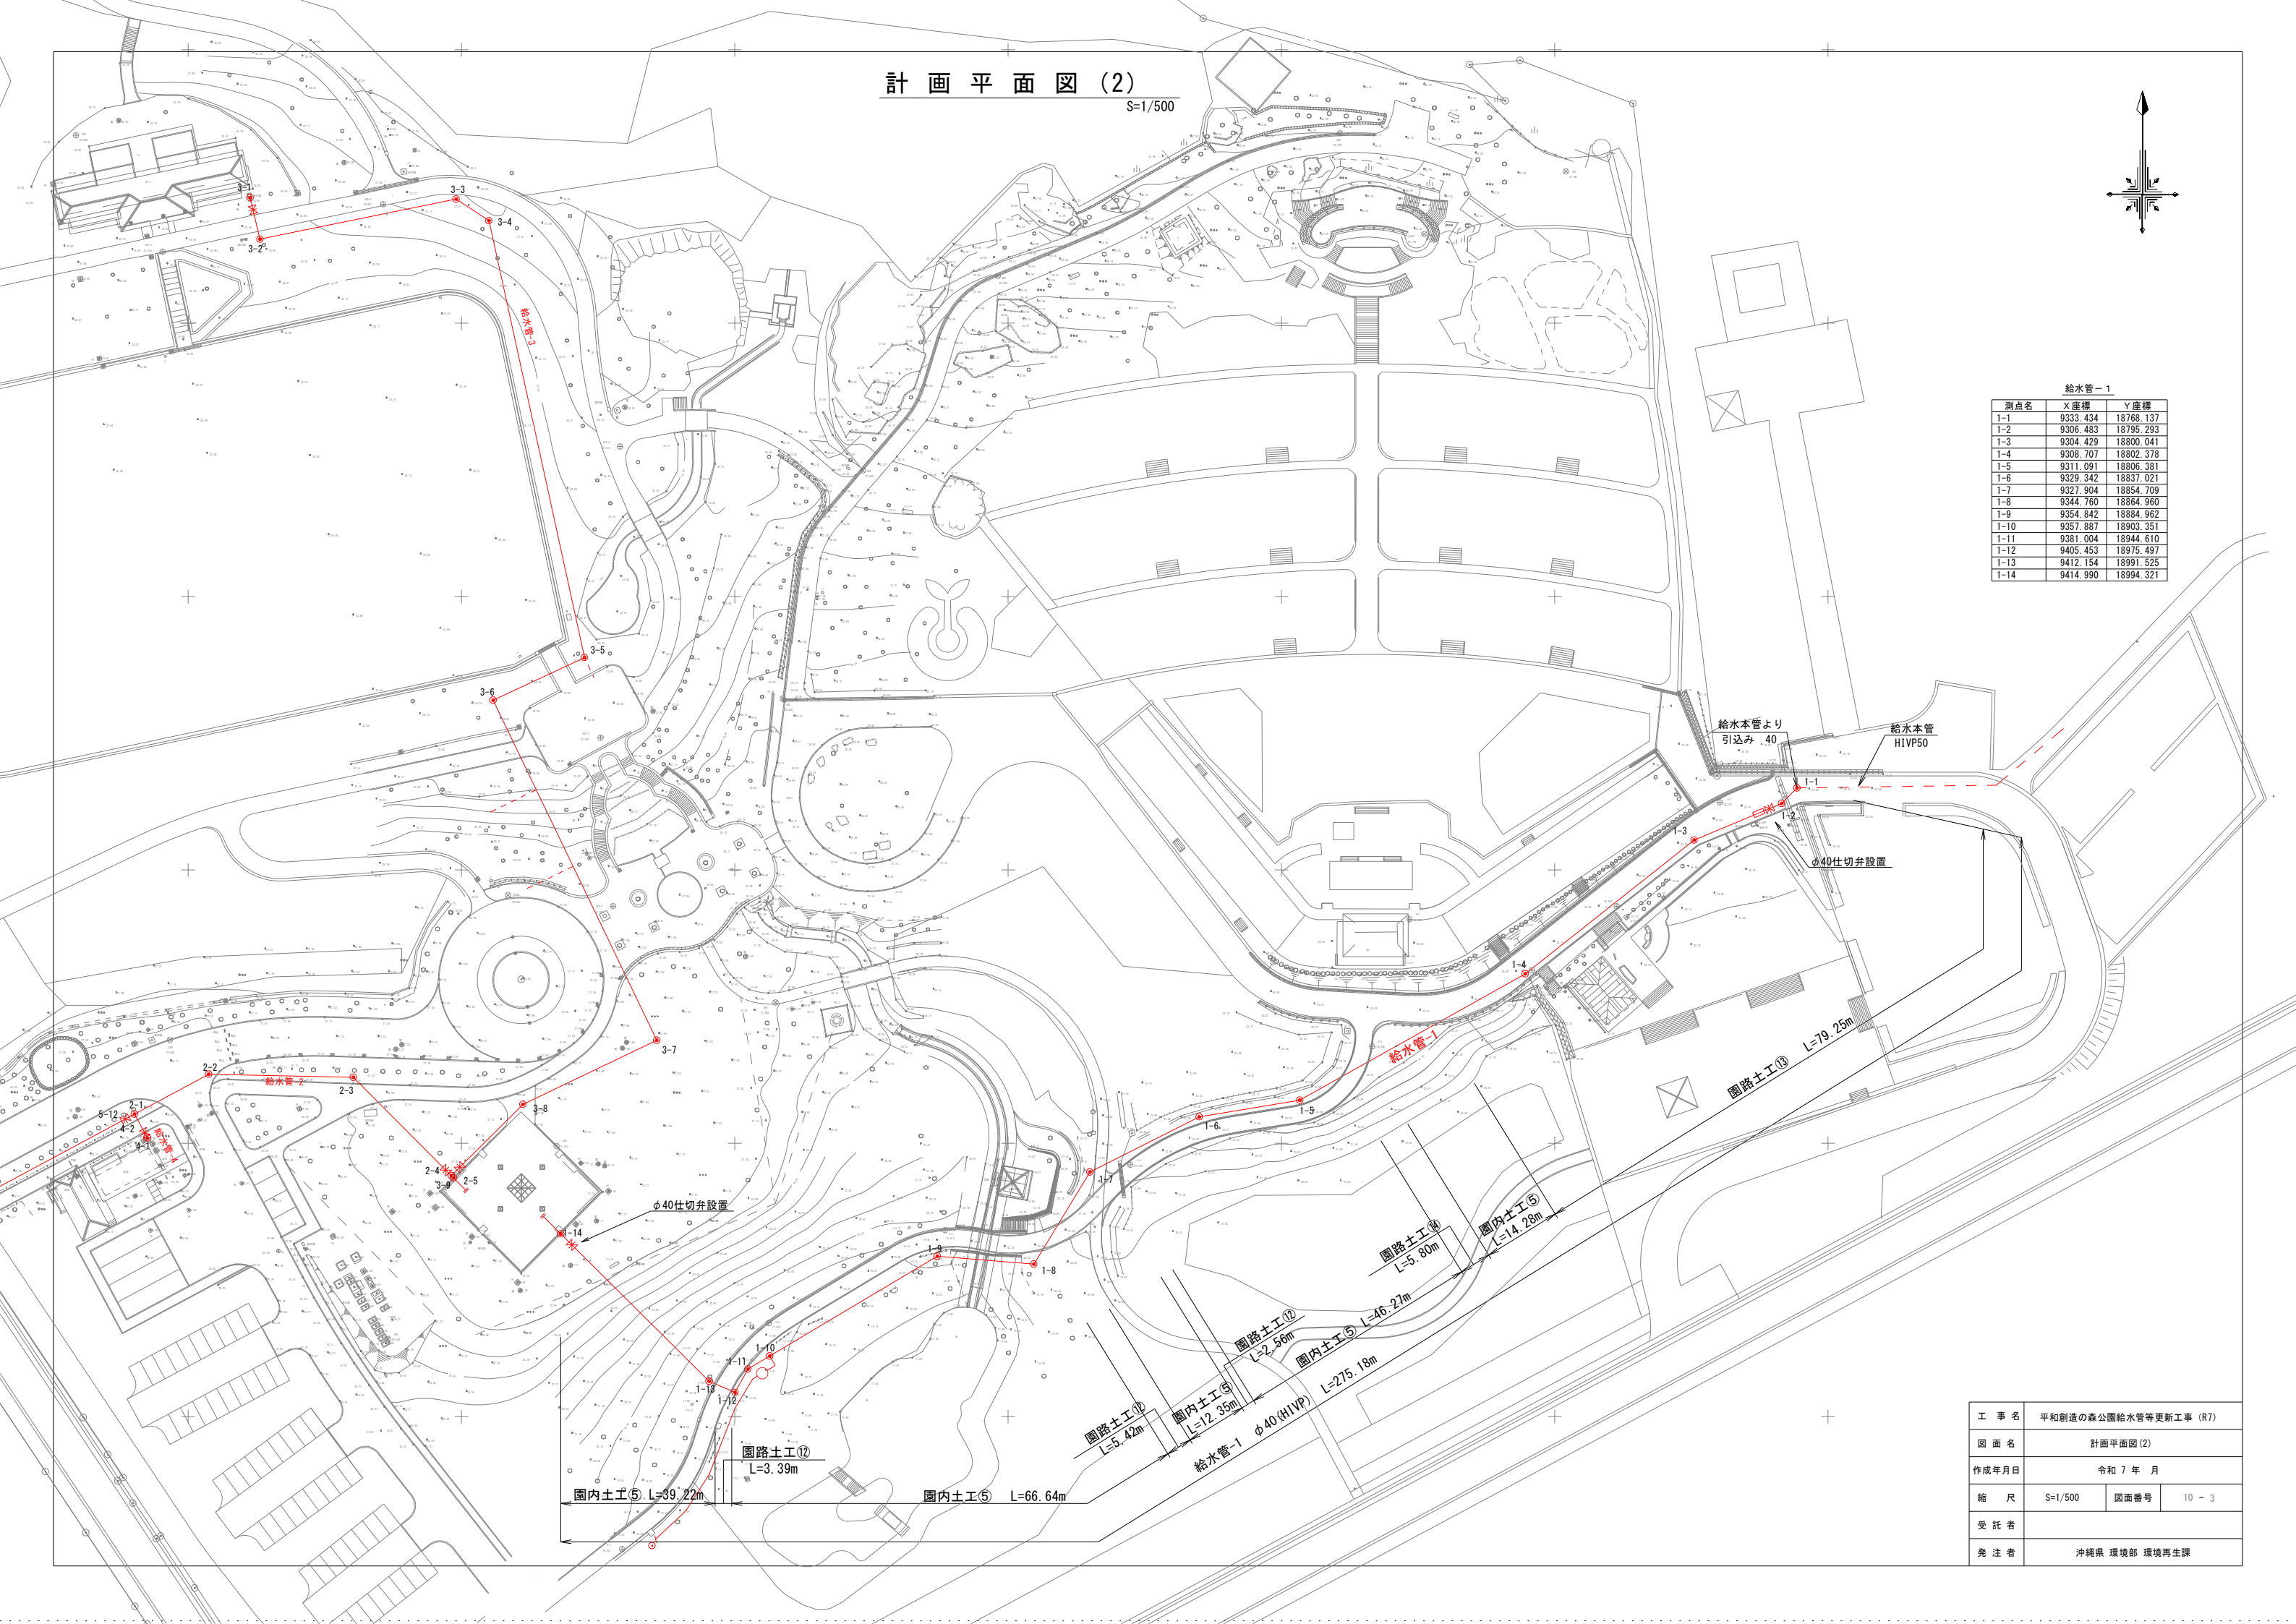

工 事 名	平和創造の森公園給水管等更新工事 (R7)		
図 面 名	計画平面図(2)		
作成年月日	令和 7 年 月		
縮 尺	S=1/500	図面番号	10 - 3
受 託 者			
発 注 者	沖縄県 環境部 環境再生課		