




見取図

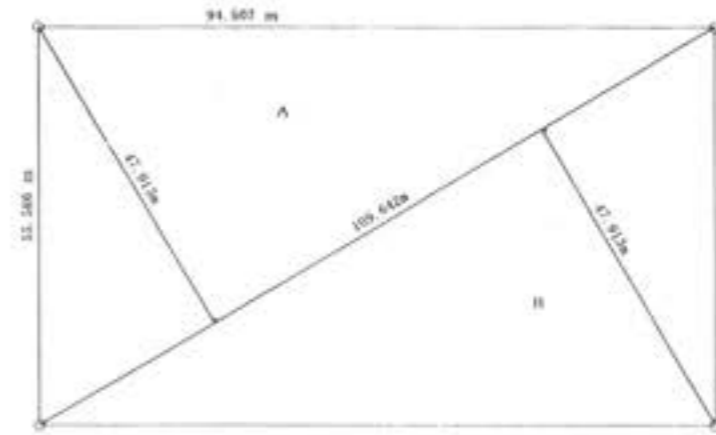


敷地衣摺図 $\alpha=1:500$

敷地面積

A $109.837 \times 47.942 \div 2 = 2,632.90$
 B $109.837 \times 43.630 \div 2 = 2,396.09$
 C $94.833 \times 4.730 \div 2 = 224.28$

計 = 5,253.27 m^2

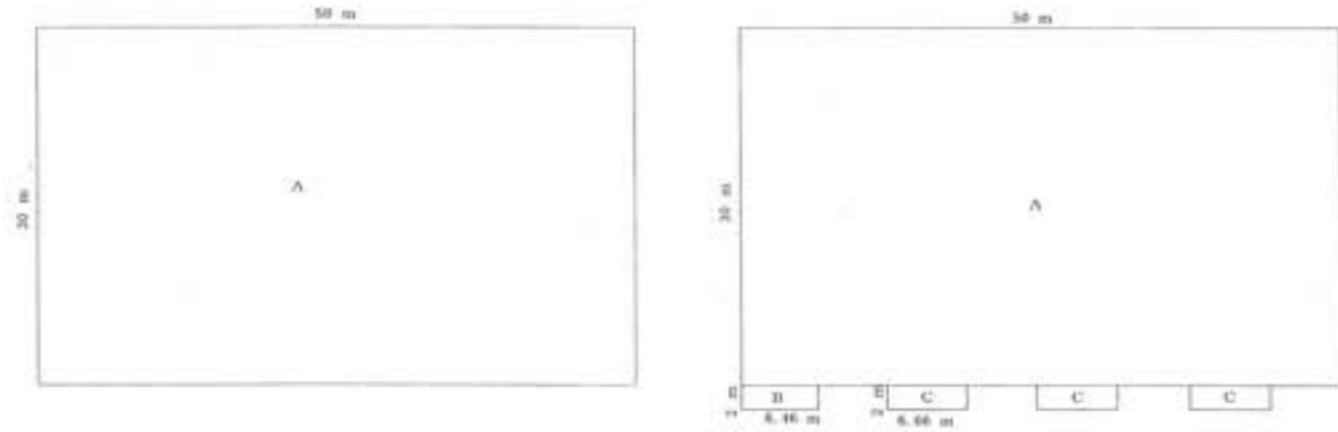


床面積		
A	$50.00 \times 30.00 =$	1,500.00
計		= 1,500.00

建築面積		
A	$50.00 \times 30.00 =$	1,500.00
B	$2.00 \times 6.46 =$	12.92
C	$2.00 \times 6.66 \times 3 =$	39.96
計		= 1,552.88

床面積・建築面積 衣摺図 $\alpha=1:200$

工事名称	沖縄特別自由貿易地域開発工事 (2工区)
工事場所	具志川市相編
工事年度	平成11年度
発注機関	沖縄県土木建築開発促進局
施工	株式会社 沖本工業
図面名称	見取図 敷地衣摺図 面積表
縮尺	1:500 図面番号 A-02

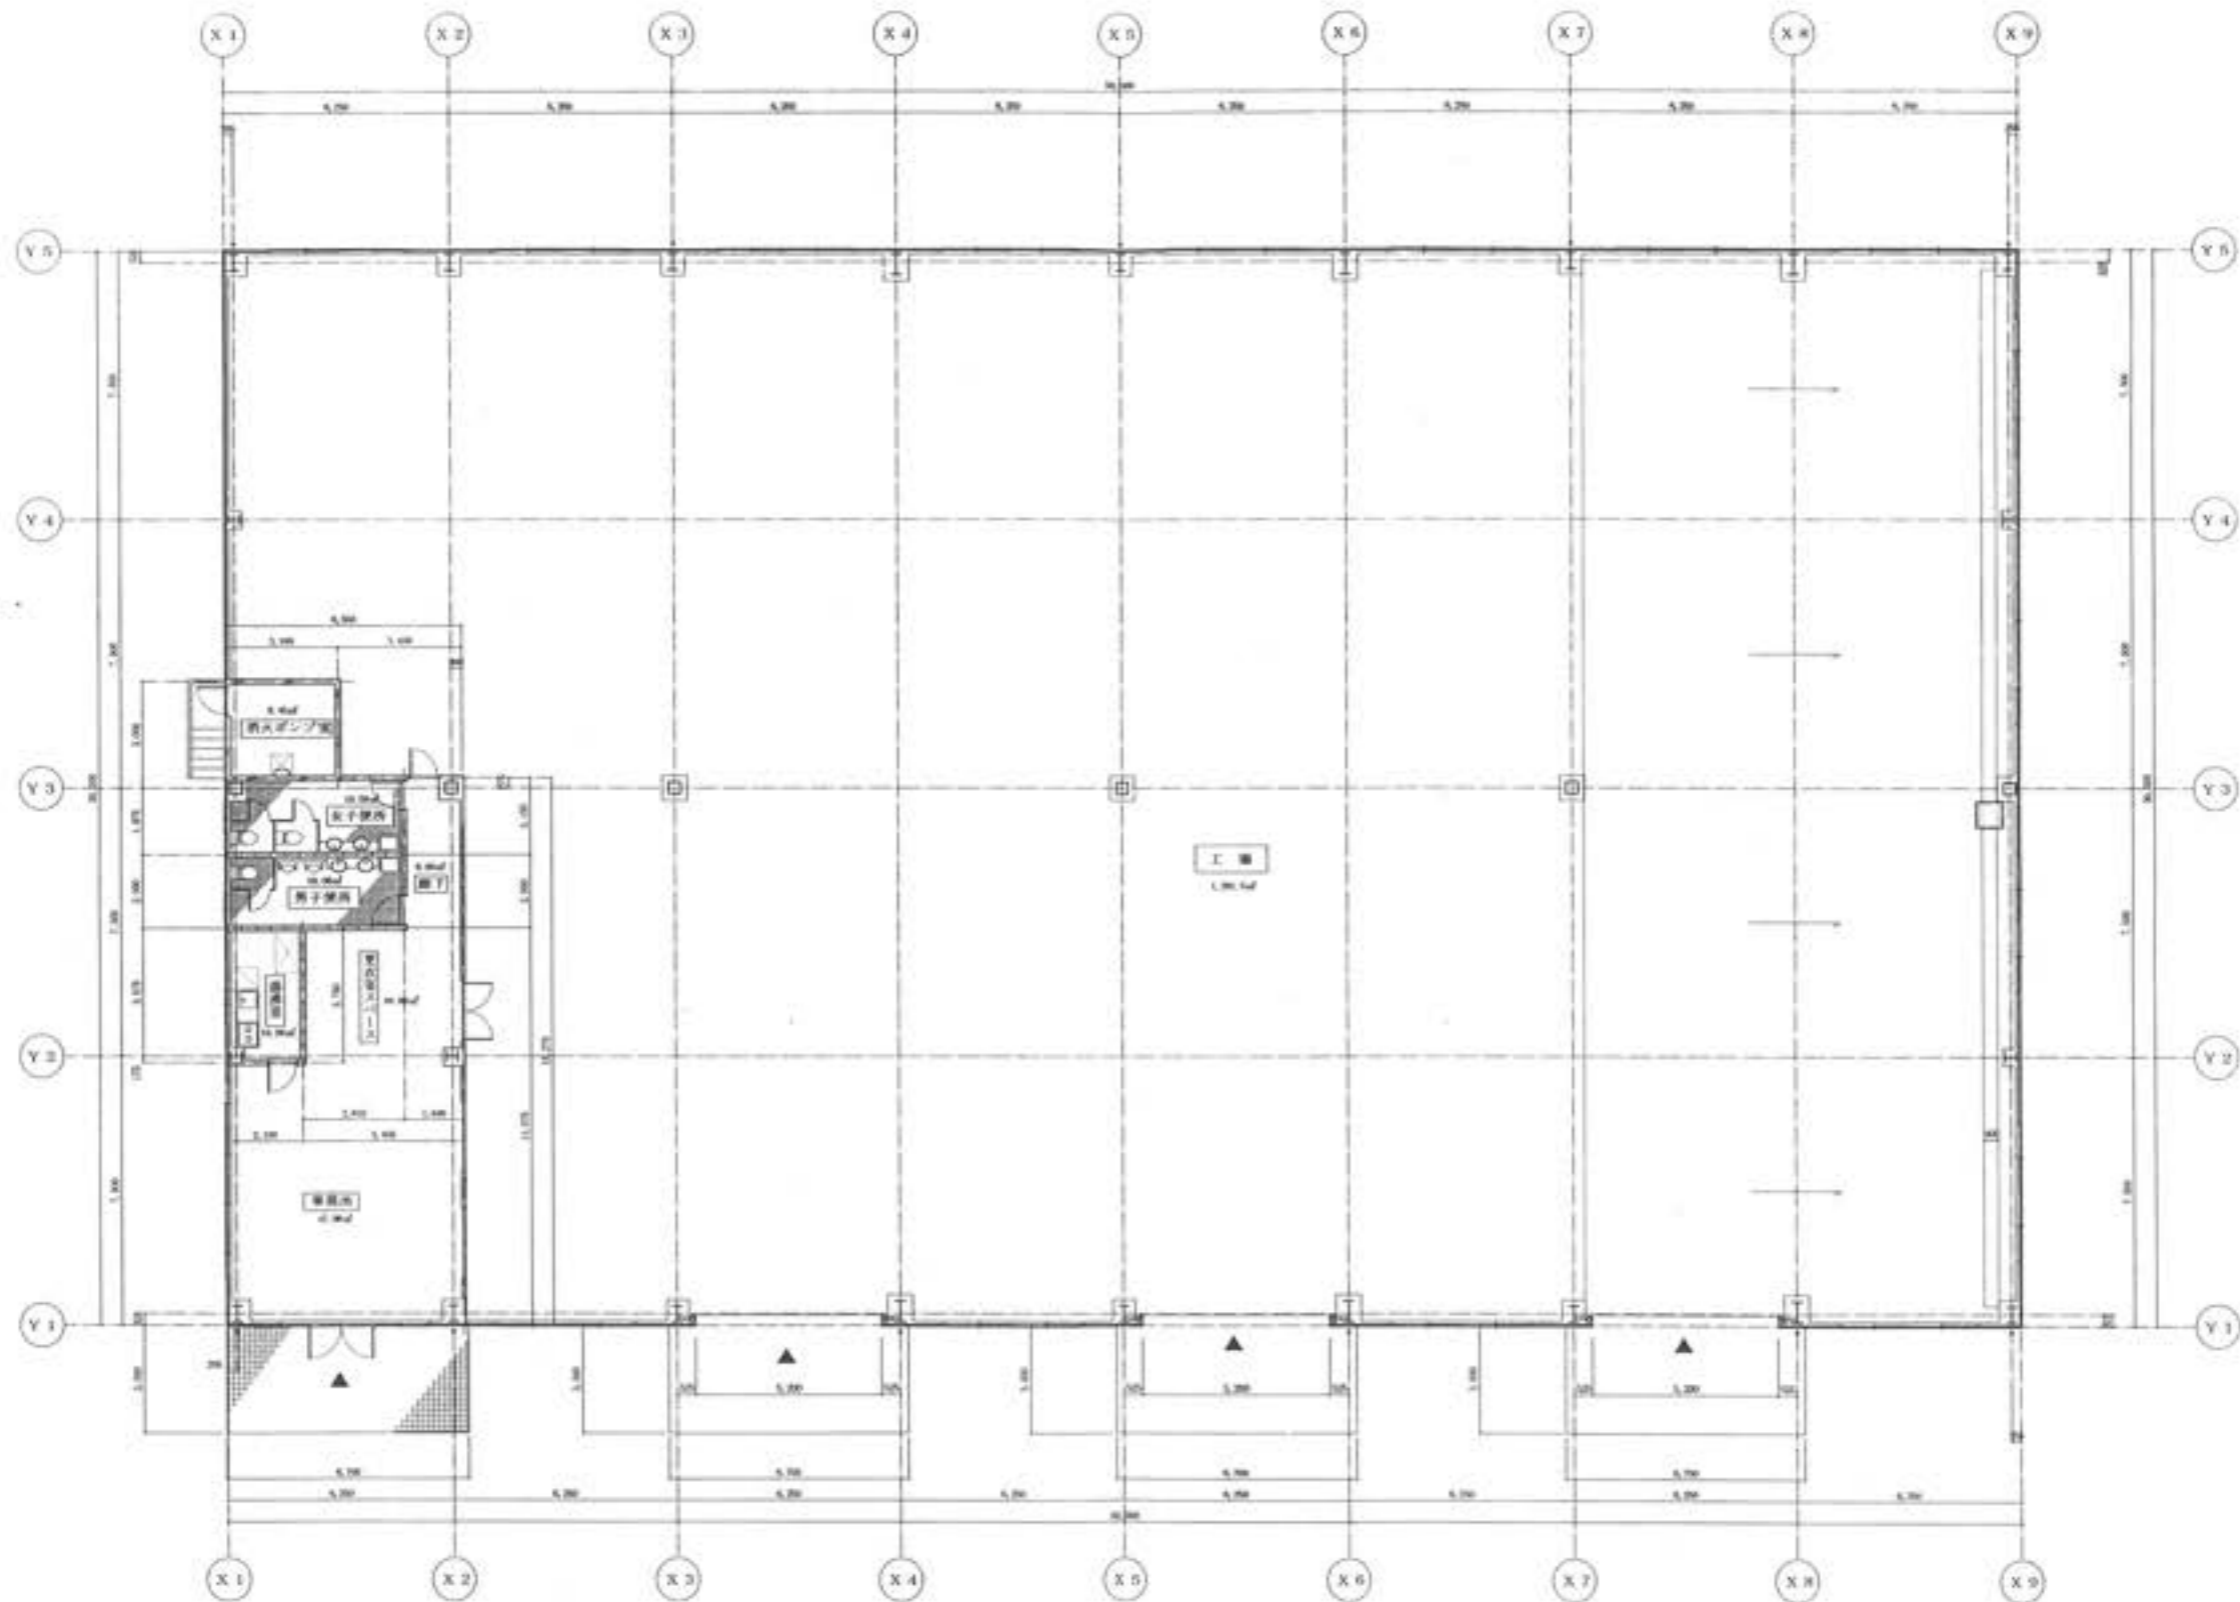

平面図 S-1/100

工事名称	沖崎特別自治体児童福祉施設整備工事（2工区）		
工事場所	長志川市沖崎		
工事年度	平成11年度		
発注機関	沖崎特別自治体児童福祉施設整備課		
施工	株式会社 沖本工業		
図面名称	平面図		
縮尺	1:100	図面番号	A-05

