


# 饒波川河川改修計画平面位置図

S = 1 : 10,000

追加延長 L = 1,150m

饒波川 L = 3,300m

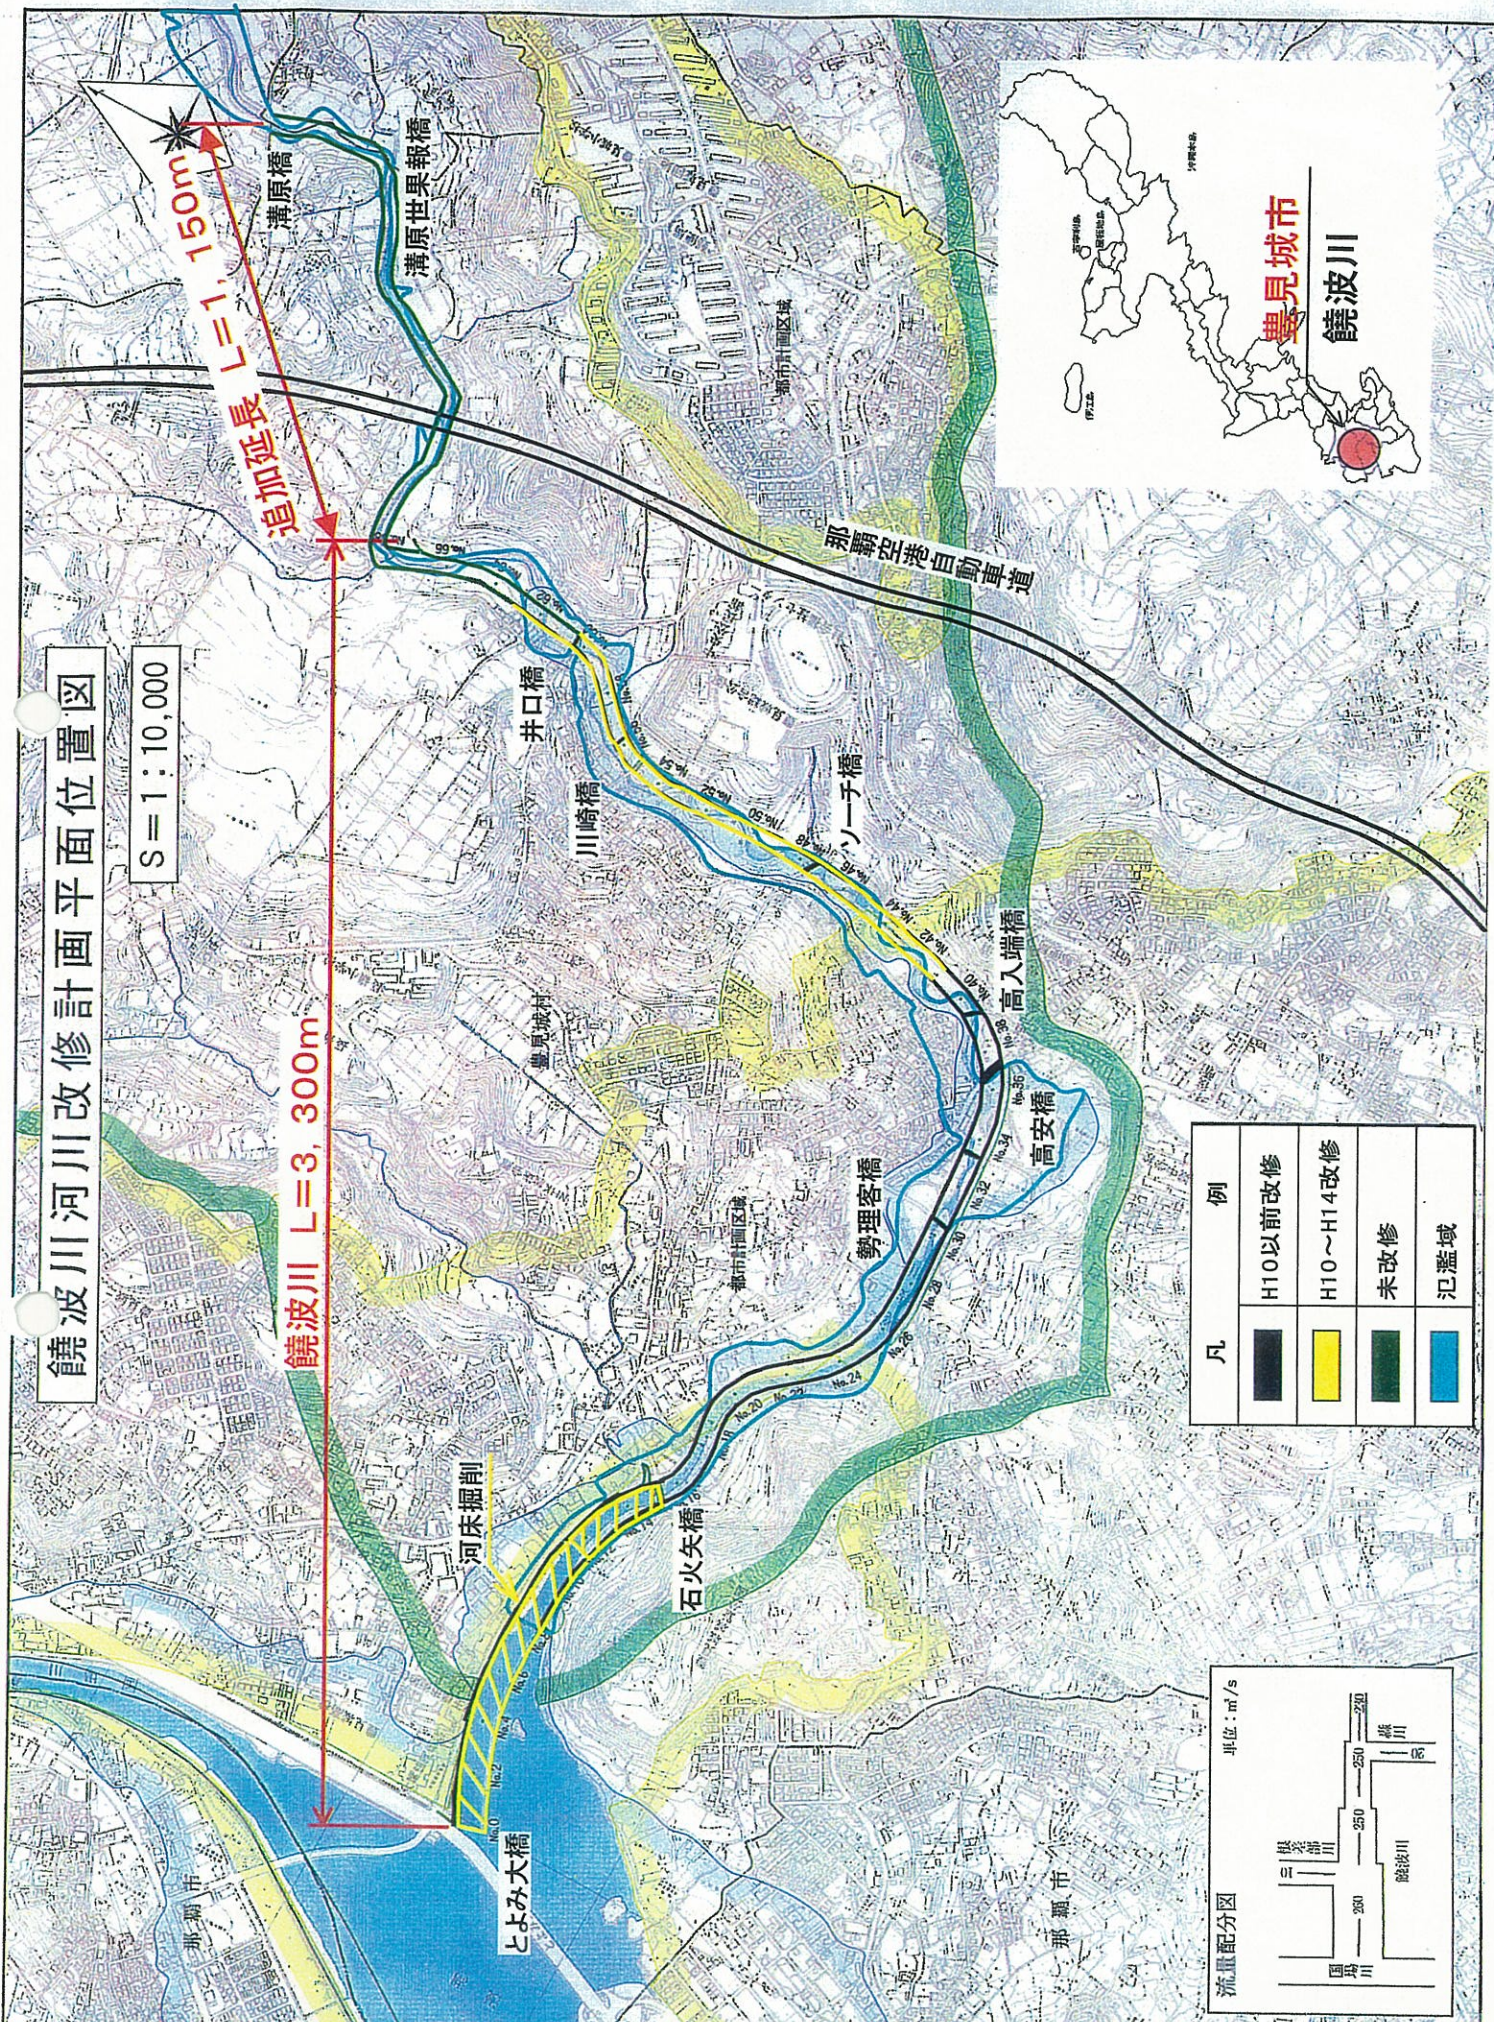

凡	例
■	H10以前改修
■	H10～H14改修
■	未改修
■	氾濫域

