


# 換地図

所在 那霸市銘苅一丁目

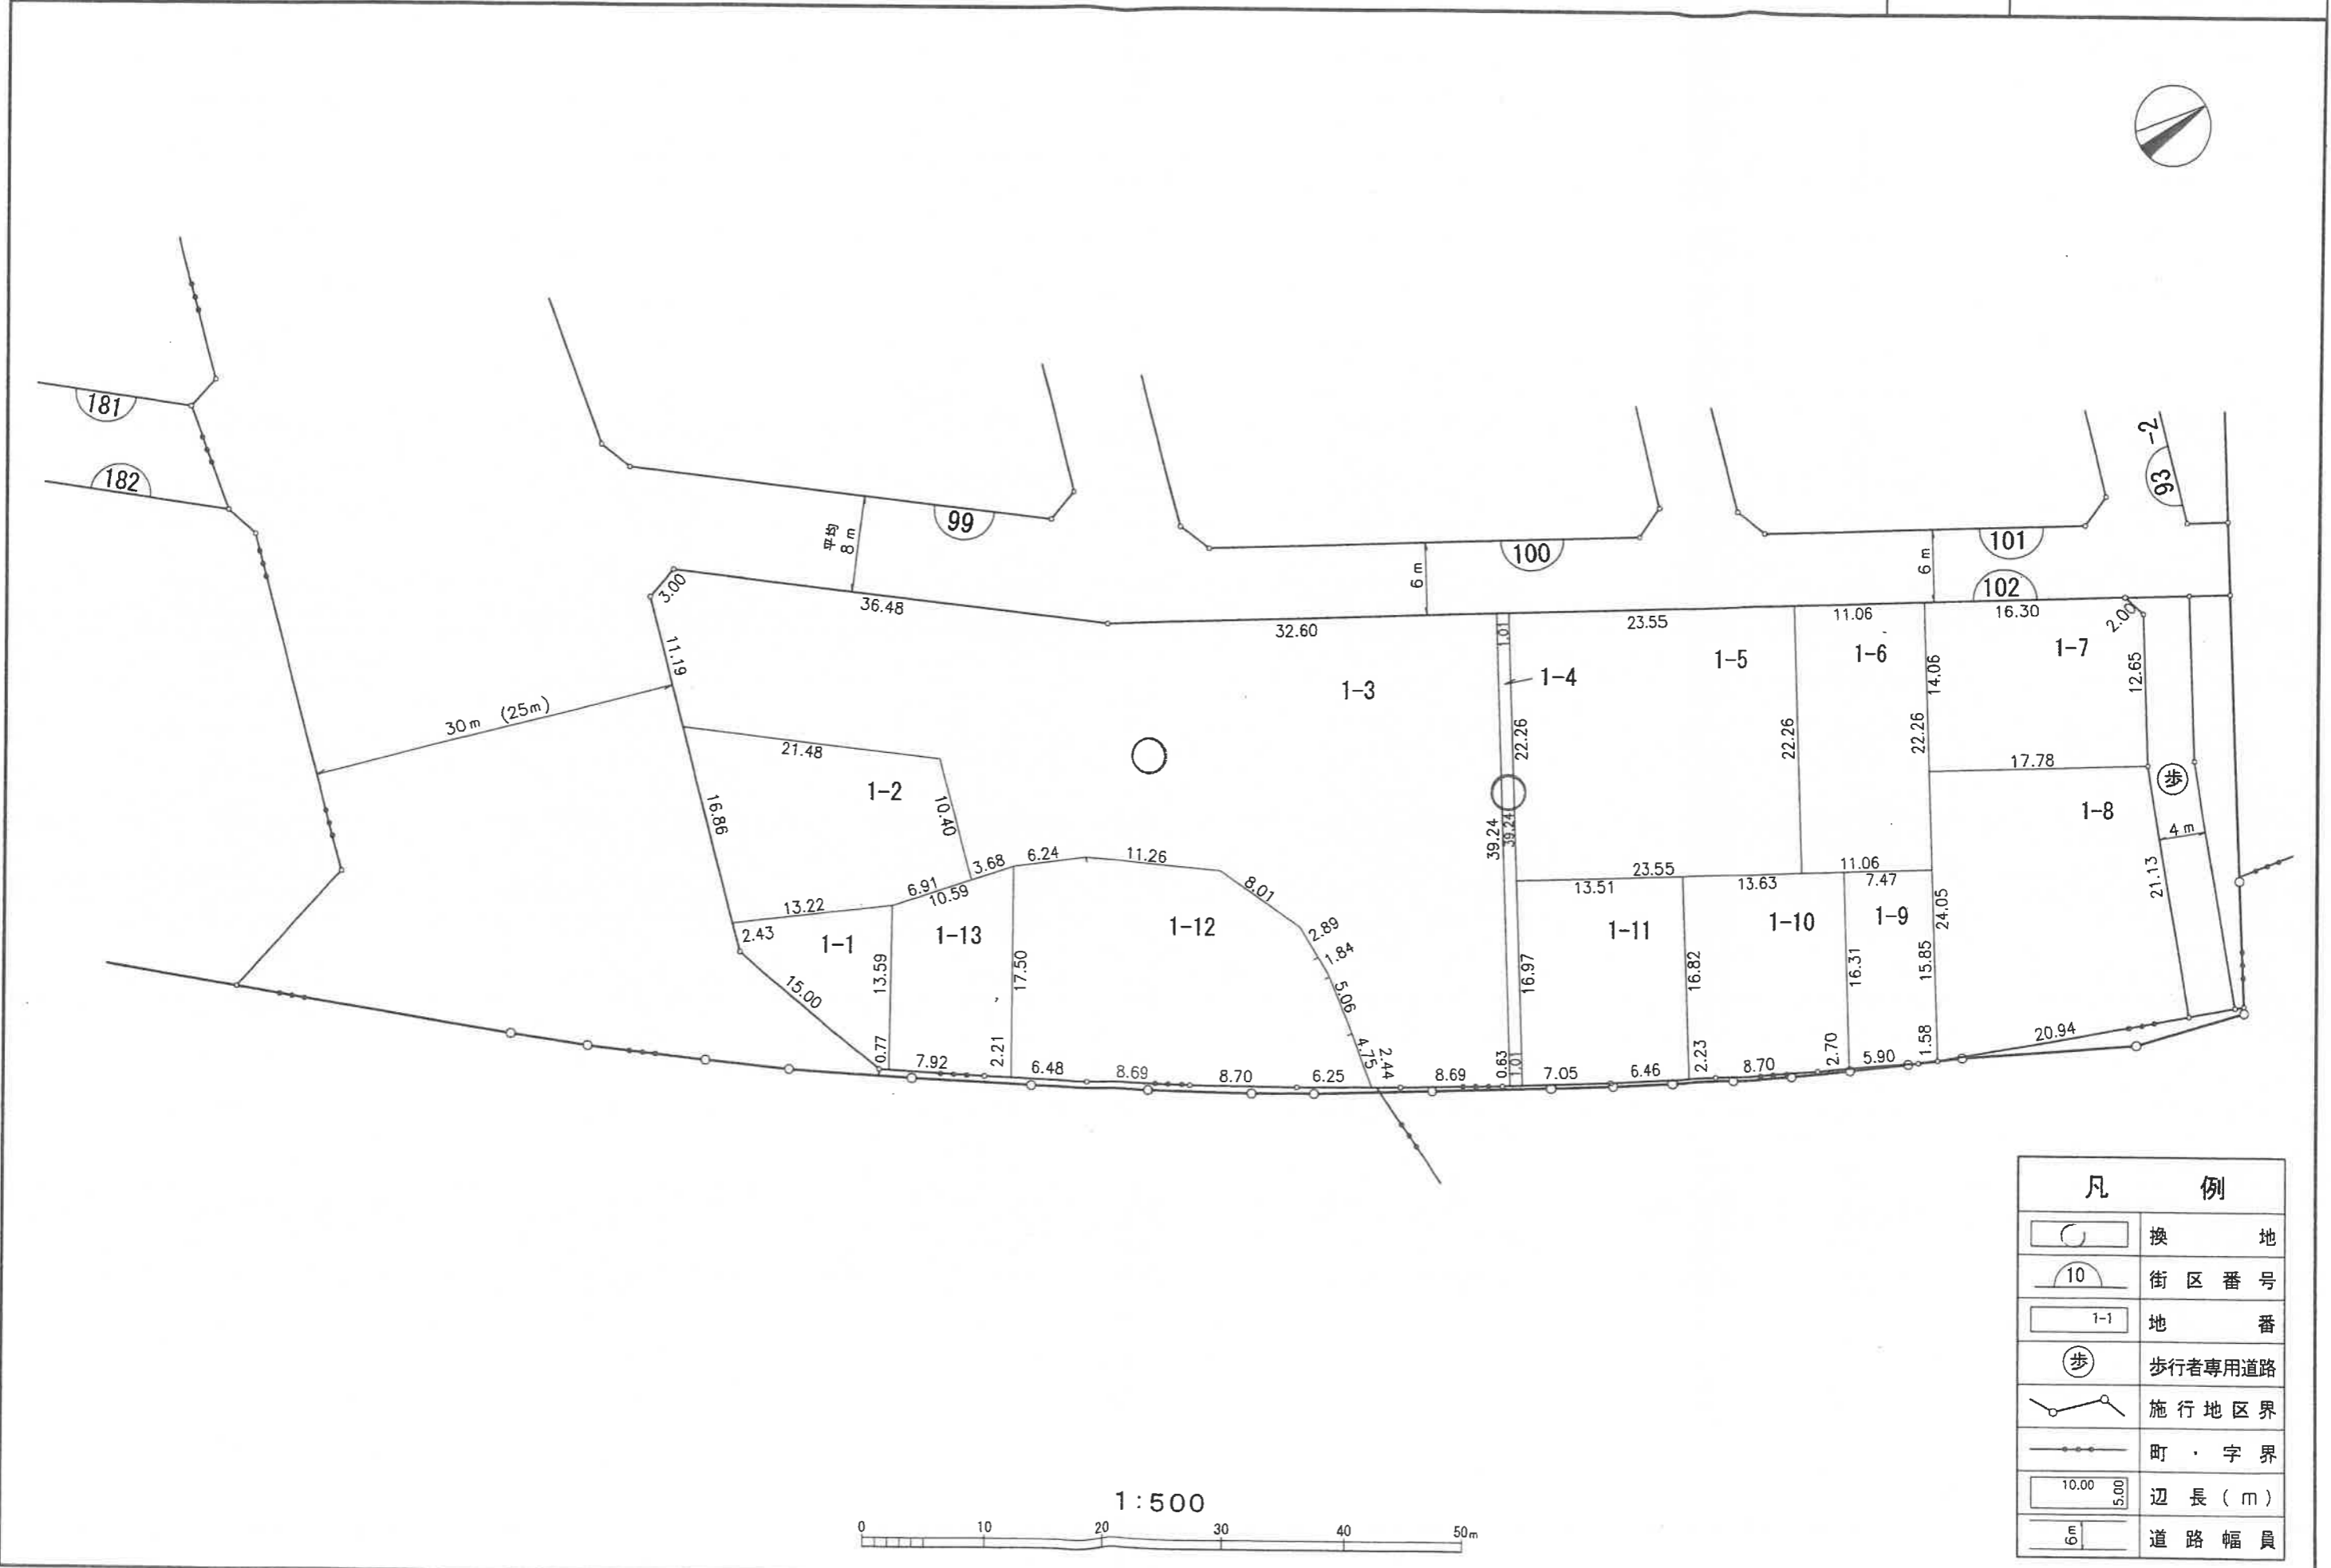


凡 例	
	換 地
	街 区 番 号
	地 番
	歩 行 者 専 用 道 路
	施 行 地 区 界
	町 ・ 字 界
	辺 長 ( m )
	道 路 幅 員

# 座 標 法 面 積 計 算 書

パート名

地番	102-6-1			
点名	X座標	Y座標	方向角	辺長
102-32	24891.1605	20310.3798		
102-59	24890.2730	20309.8880	208-59-33	1.015
102-58	24871.2470	20344.2140	118-59-54	39.246
102-29	24872.1356	20344.7022	28-47-11	1.014
102-32	24891.1605	20310.3798	298-59-59	39.243
倍面積合計		79.608153		
面積		39.8040763		
坪数		12.041		

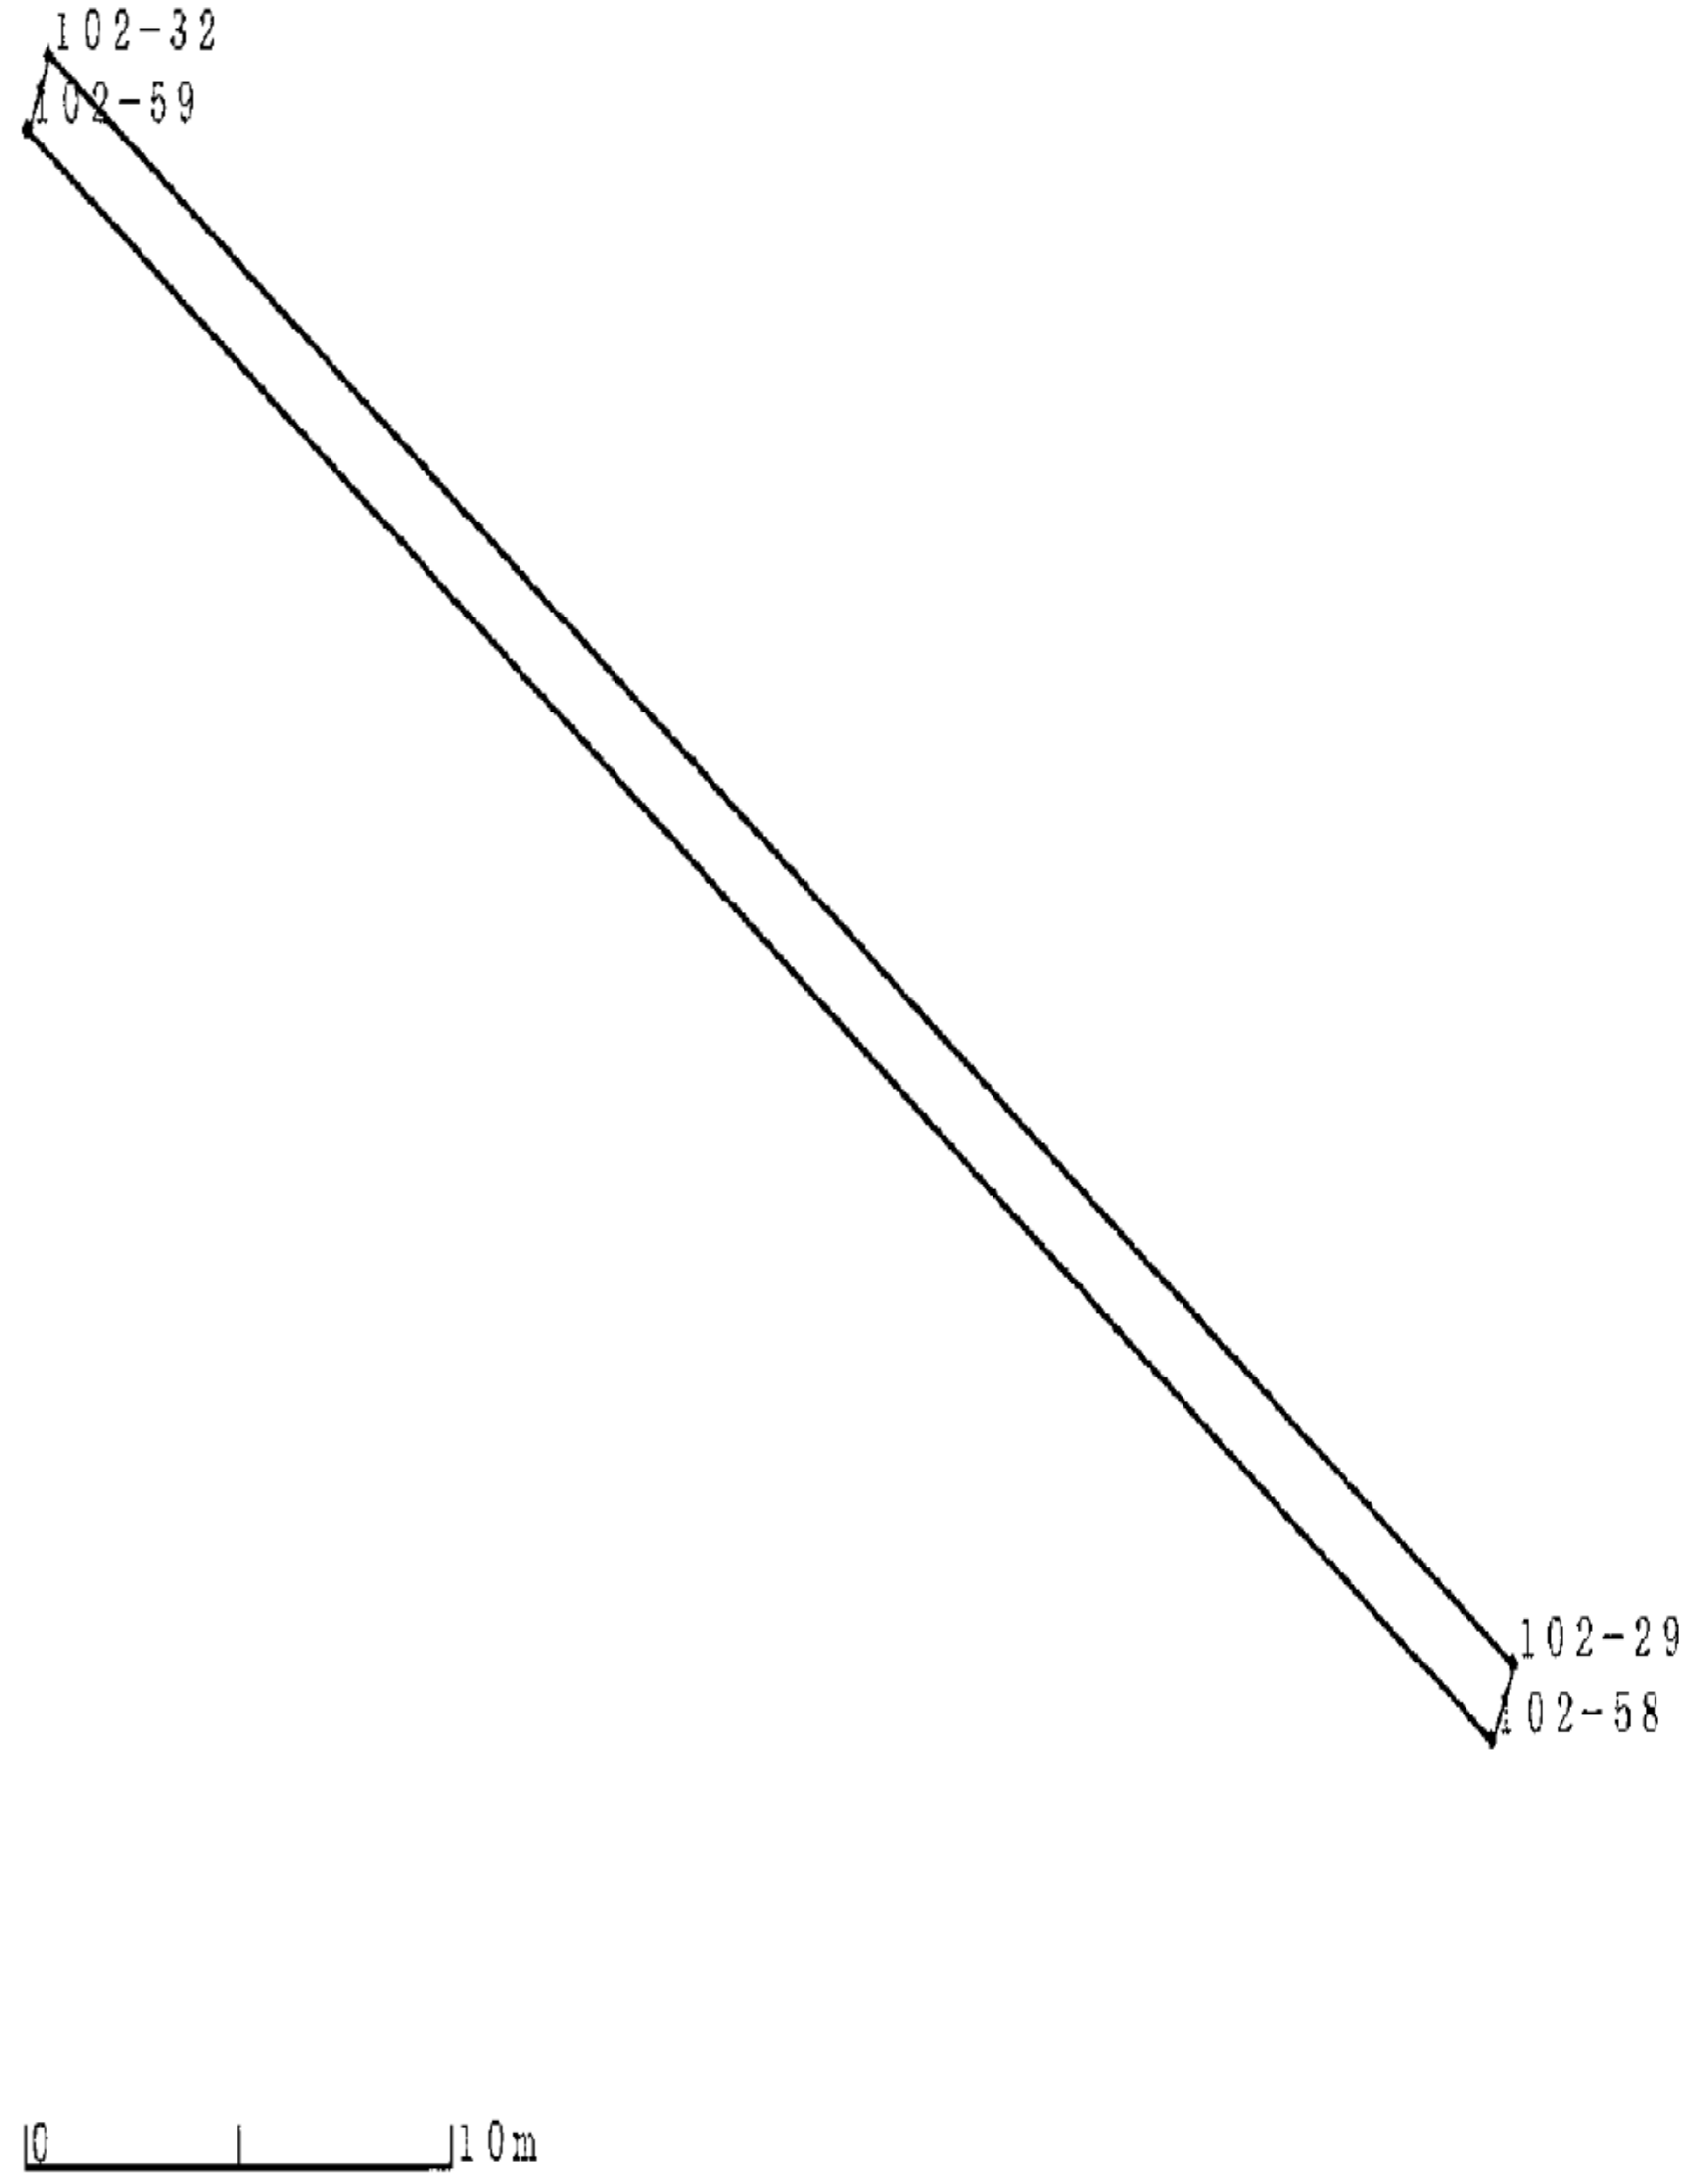

# 座標法面積計算書

パート名

地番 102-6-2				
点名	X座標	Y座標	方向角	辺長
102-59	24890.2730	20309.8880		
102-24	24861.7580	20294.0820	208-59-59	32.603
102-23	24832.8330	20271.8430	217-33-18	36.486
102-22	24829.9820	20272.7780	161-50-34	3.000
102-55	24826.8700	20283.5360	106-08-01	11.199
102-57	24843.9019	20296.6311	37-33-19	21.484
102-56	24841.0110	20306.6240	106-08-06	10.403
102-47	24844.6070	20307.4260	12-34-22	3.684
102-46	24850.3280	20309.9270	23-36-47	6.244
102-45	24859.4277	20316.5723	36-08-23	11.268
102-44	24862.6230	20323.9240	66-30-31	8.016
102-43	24862.6620	20326.8160	89-13-39	2.892
102-42	24862.6360	20328.6640	90-48-22	1.848
102-41	24861.8700	20333.6740	98-41-34	5.068
102-30	24861.0312	20338.3526	100-09-51	4.753
102-15	24863.1370	20339.5990	30-37-15	2.447
102-14	24870.6930	20343.9100	29-42-23	8.699
102-58	24871.2470	20344.2140	28-45-19	0.632
102-59	24890.2730	20309.8880	298-59-54	39.246
		倍面積合計	3105.062260	
		面積	1552.5311299	
		坪数	469.641	

